



STAGE I REMOVAL

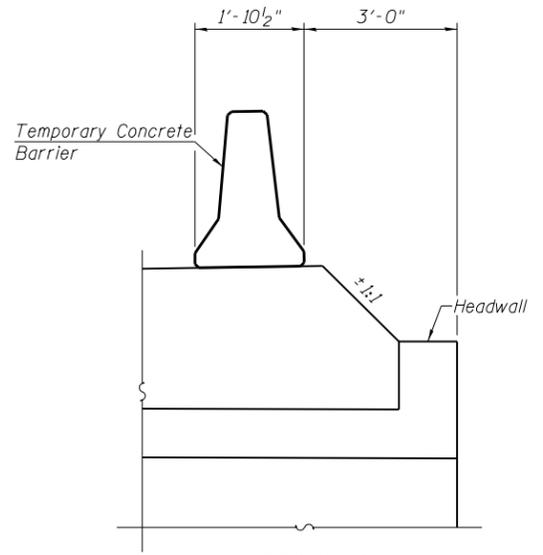


DETAIL A


Notes:
 Hatched areas indicate removal of existing structure.
 All cross sections are looking Northeast.
 All dimensions are perpendicular to C roadway unless noted otherwise.
 For details of Temporary Concrete Barrier, see sheet 3 of 5.
 For quantity of Temporary Concrete Barrier, see Roadway plans.

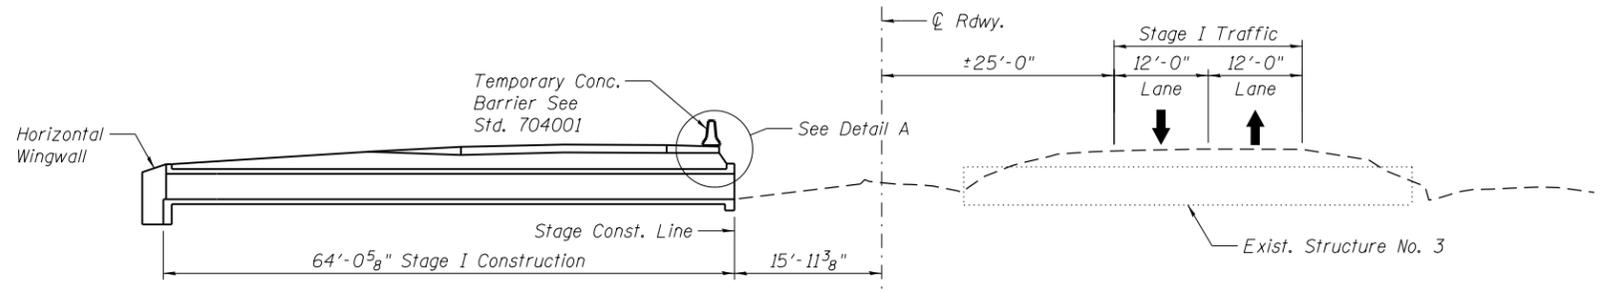

STAGE I CONSTRUCTION

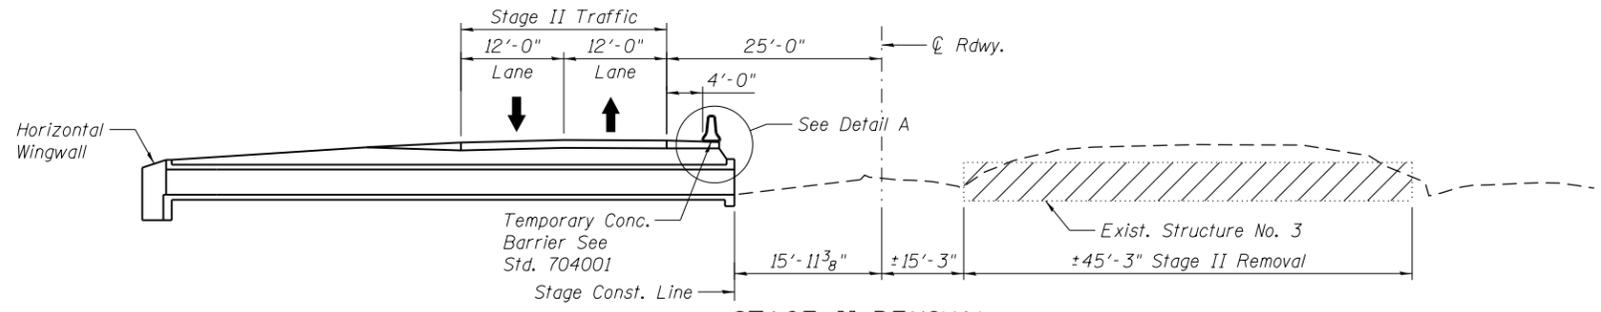

STAGE II REMOVAL

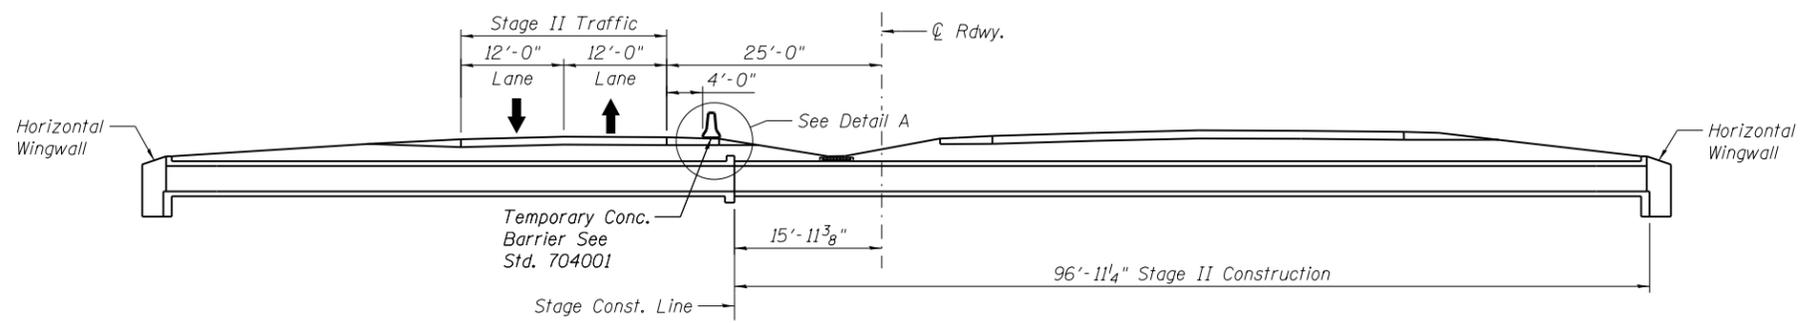

STAGE II CONSTRUCTION



USER NAME =	DESIGNED - BDC	REVISED
FILE NAME =	CHECKED - MTH	REVISED
PLOT SCALE =	DRAWN - AJF	REVISED
PLOT DATE =	CHECKED - XX	REVISED

**STATE OF ILLINOIS
 DEPARTMENT OF TRANSPORTATION**

**STAGE CONSTRUCTION DETAILS
 SN 083-7095**

SHEET NO. 2 OF 5 SHEETS

F.A.P. RTE.	SECTION	COUNTY	TOTAL SHEETS	SHEET NO.
332	(29,30)R-1	SALINE	745	476
CONTRACT NO. 78077				

ILLINOIS FED. AID PROJECT